

# GIBSON DESIGN & BUILD



CHARTERED ARCHITECTURAL TECHNOLOGIST



R.J. GIBSON M.C.I.A.T. M.C.I.O.B.  
Ref:

25 Ballinderry Bridge Road, Coagh,  
Co. Tyrone BT80 0BR

E-mail: info@gibsondesignandbuild.com  
www: gibsondesignandbuild.com

Our Ref.:

Your Ref.:  
The Development Plan Team

Planning Department

Midulster District Council

Council Offices

50 Ballyronan Road

Magherafelt

9 April 2019

Dear Sir,

Ref: Revised Development Zone for Housing- Midulster Area Plan.

Please find enclosed copy of Ordnance Survey Map indicating site adjacent to 39A Drumenny Road, Ballinderry Bridge, Cookstown.

This site is adjacent to the Development Zone for Housing in Ballinderry in the 2010 Cookstown Area Plan.

On behalf of my Client, Mr Martin McKinliss, I would like this site to be considered for inclusion in the Development Zone for Housing in the Revised Plan.


Presently the site is a small gap site between existing development and the field boundary and as such is inappropriate for farming use.

If you have any queries regarding this, please contact me.

Yours Sincerely

Robin J Gibson

Gibson Design & Build.

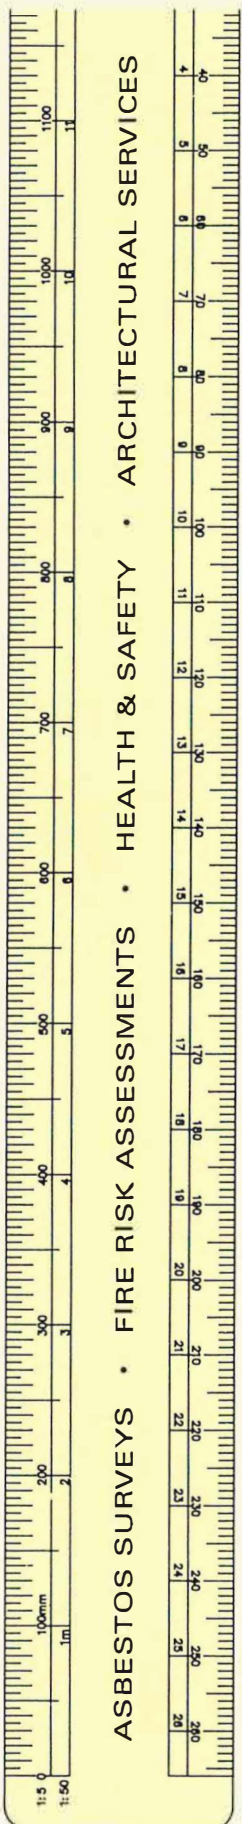

ASBESTOS SURVEYS • FIRE RISK ASSESSMENTS • HEALTH & SAFETY • ARCHITECTURAL SERVICES



DERRYCRIN  
(Eglis)

Mid Ulster District Council  
Drawing  
Number.....

Planning Office  
RECEIVED  
11 APR 2019  
File No .....  
Mid Ulster District Council

DURMENNY ROAD

# LOCATION MAP.

Scale: 1:2500, Grid Ref.:E.293014, N.379071.