

GIBSON DESIGN & BUILD



CHARTERED ARCHITECTURAL TECHNOLOGIST



R.J. GIBSON M.S.A.T., M.C.I.O.B.
20-12-P McGuckin

25 Ballinderry Bridge Road, Coagh,
Co. Tyrone BT80 OBR

Telephone: 028 867 37078

Mob: [REDACTED]

E-mail: info@gibsondesignandbuild.com

www: gibsondesignandbuild.com

Our Ref.:

Your Ref.:

Mid-Ulster District Council

Planning Office

50 Ballyronan Road

Magherafelt

BT45 6EN

28 May 2020

Dear Sir/Madame,

Ref: Mid-Ulster Area Plan 2030.




I enclose a site location map for your consideration.


On behalf of my Client, Mr Patrick McGuckin I would request that the land edged in Red on the attached map be considered as development land when the new boundaries are determined.

If you have any queries regarding this, please contact me.


Yours Sincerely,

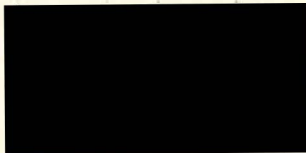

Robin Gibson,
Gibson Design & Build.

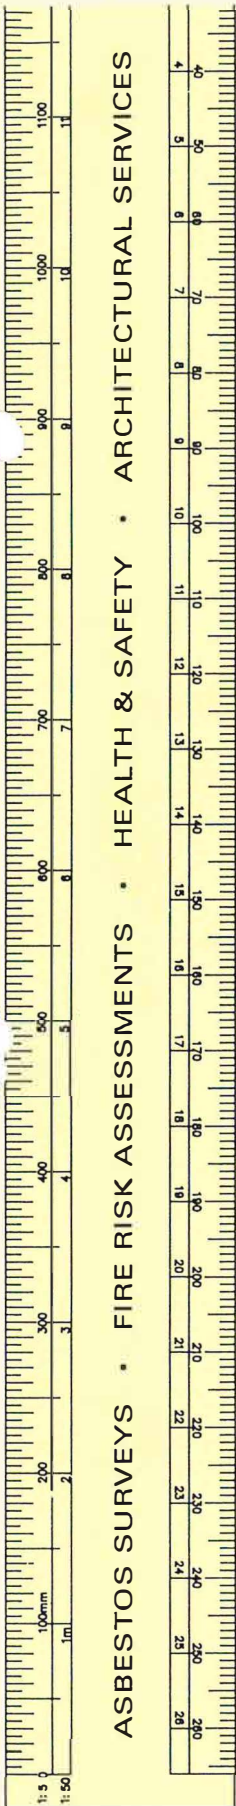


allnery River

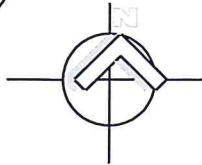

3 Planning Office
RECEIVED
10 JUN 2020
File No.
Mid Ulster District Council

**I.G. Ref:
292816, 379988.**

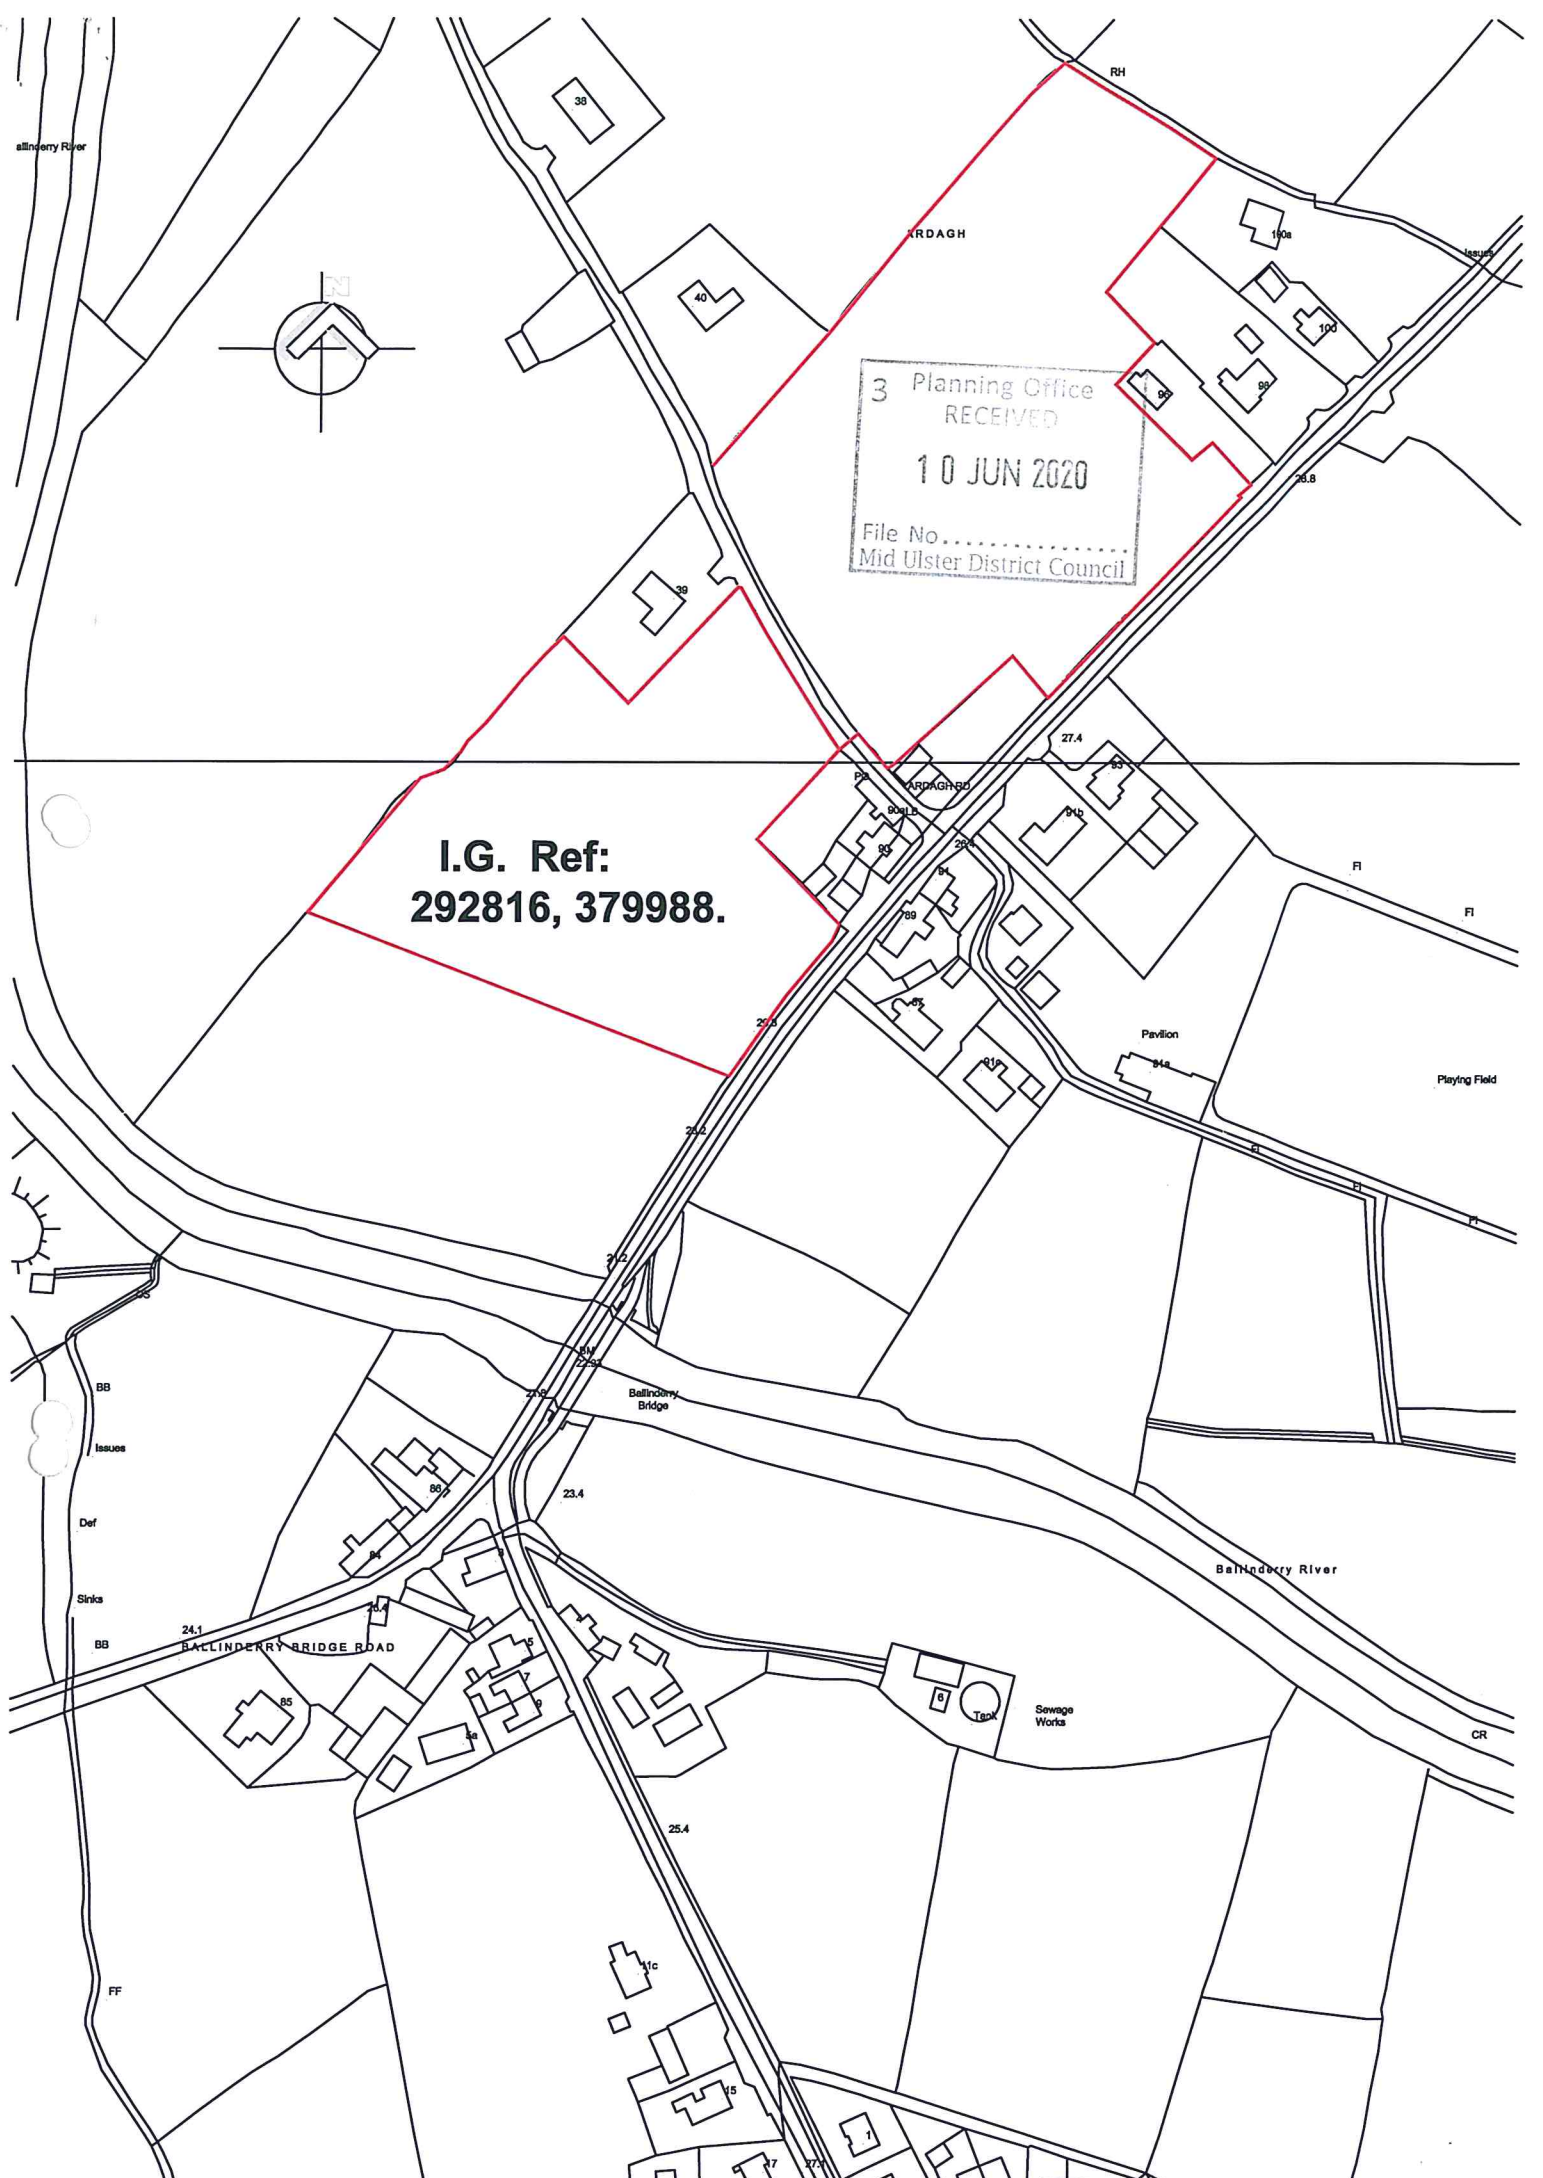

BB
Issues
Def
Sinks
BB
24.1
FF

BALLINDERRY BRIDGE ROAD

Ballinderry Bridge

Sewage Works Tank

Ballinderry River

Playing Field

CR